


H³ DESIGN

本圖版權所有，非經授權請勿抄襲或複製，包圍於
開工前須確認尺寸，如現場尺寸與圖說不符時，
請通知設計師說明。

ALL RIGHTS RESERVED BY H3 DESIGN. NO PART OF THIS
DRAWING MAY BE REPRODUCED OR TRANSMITTED IN ANY
FORM OR BY ANY MEANS, ELECTRONIC OR MECHANICAL,
INCLUDING PHOTOCOPYING, RECORDING, OR BY ANY
INFORMATION STORAGE AND RETRIEVAL SYSTEM, WITHOUT
THE WRITTEN PERMISSION OF H3 DESIGN.

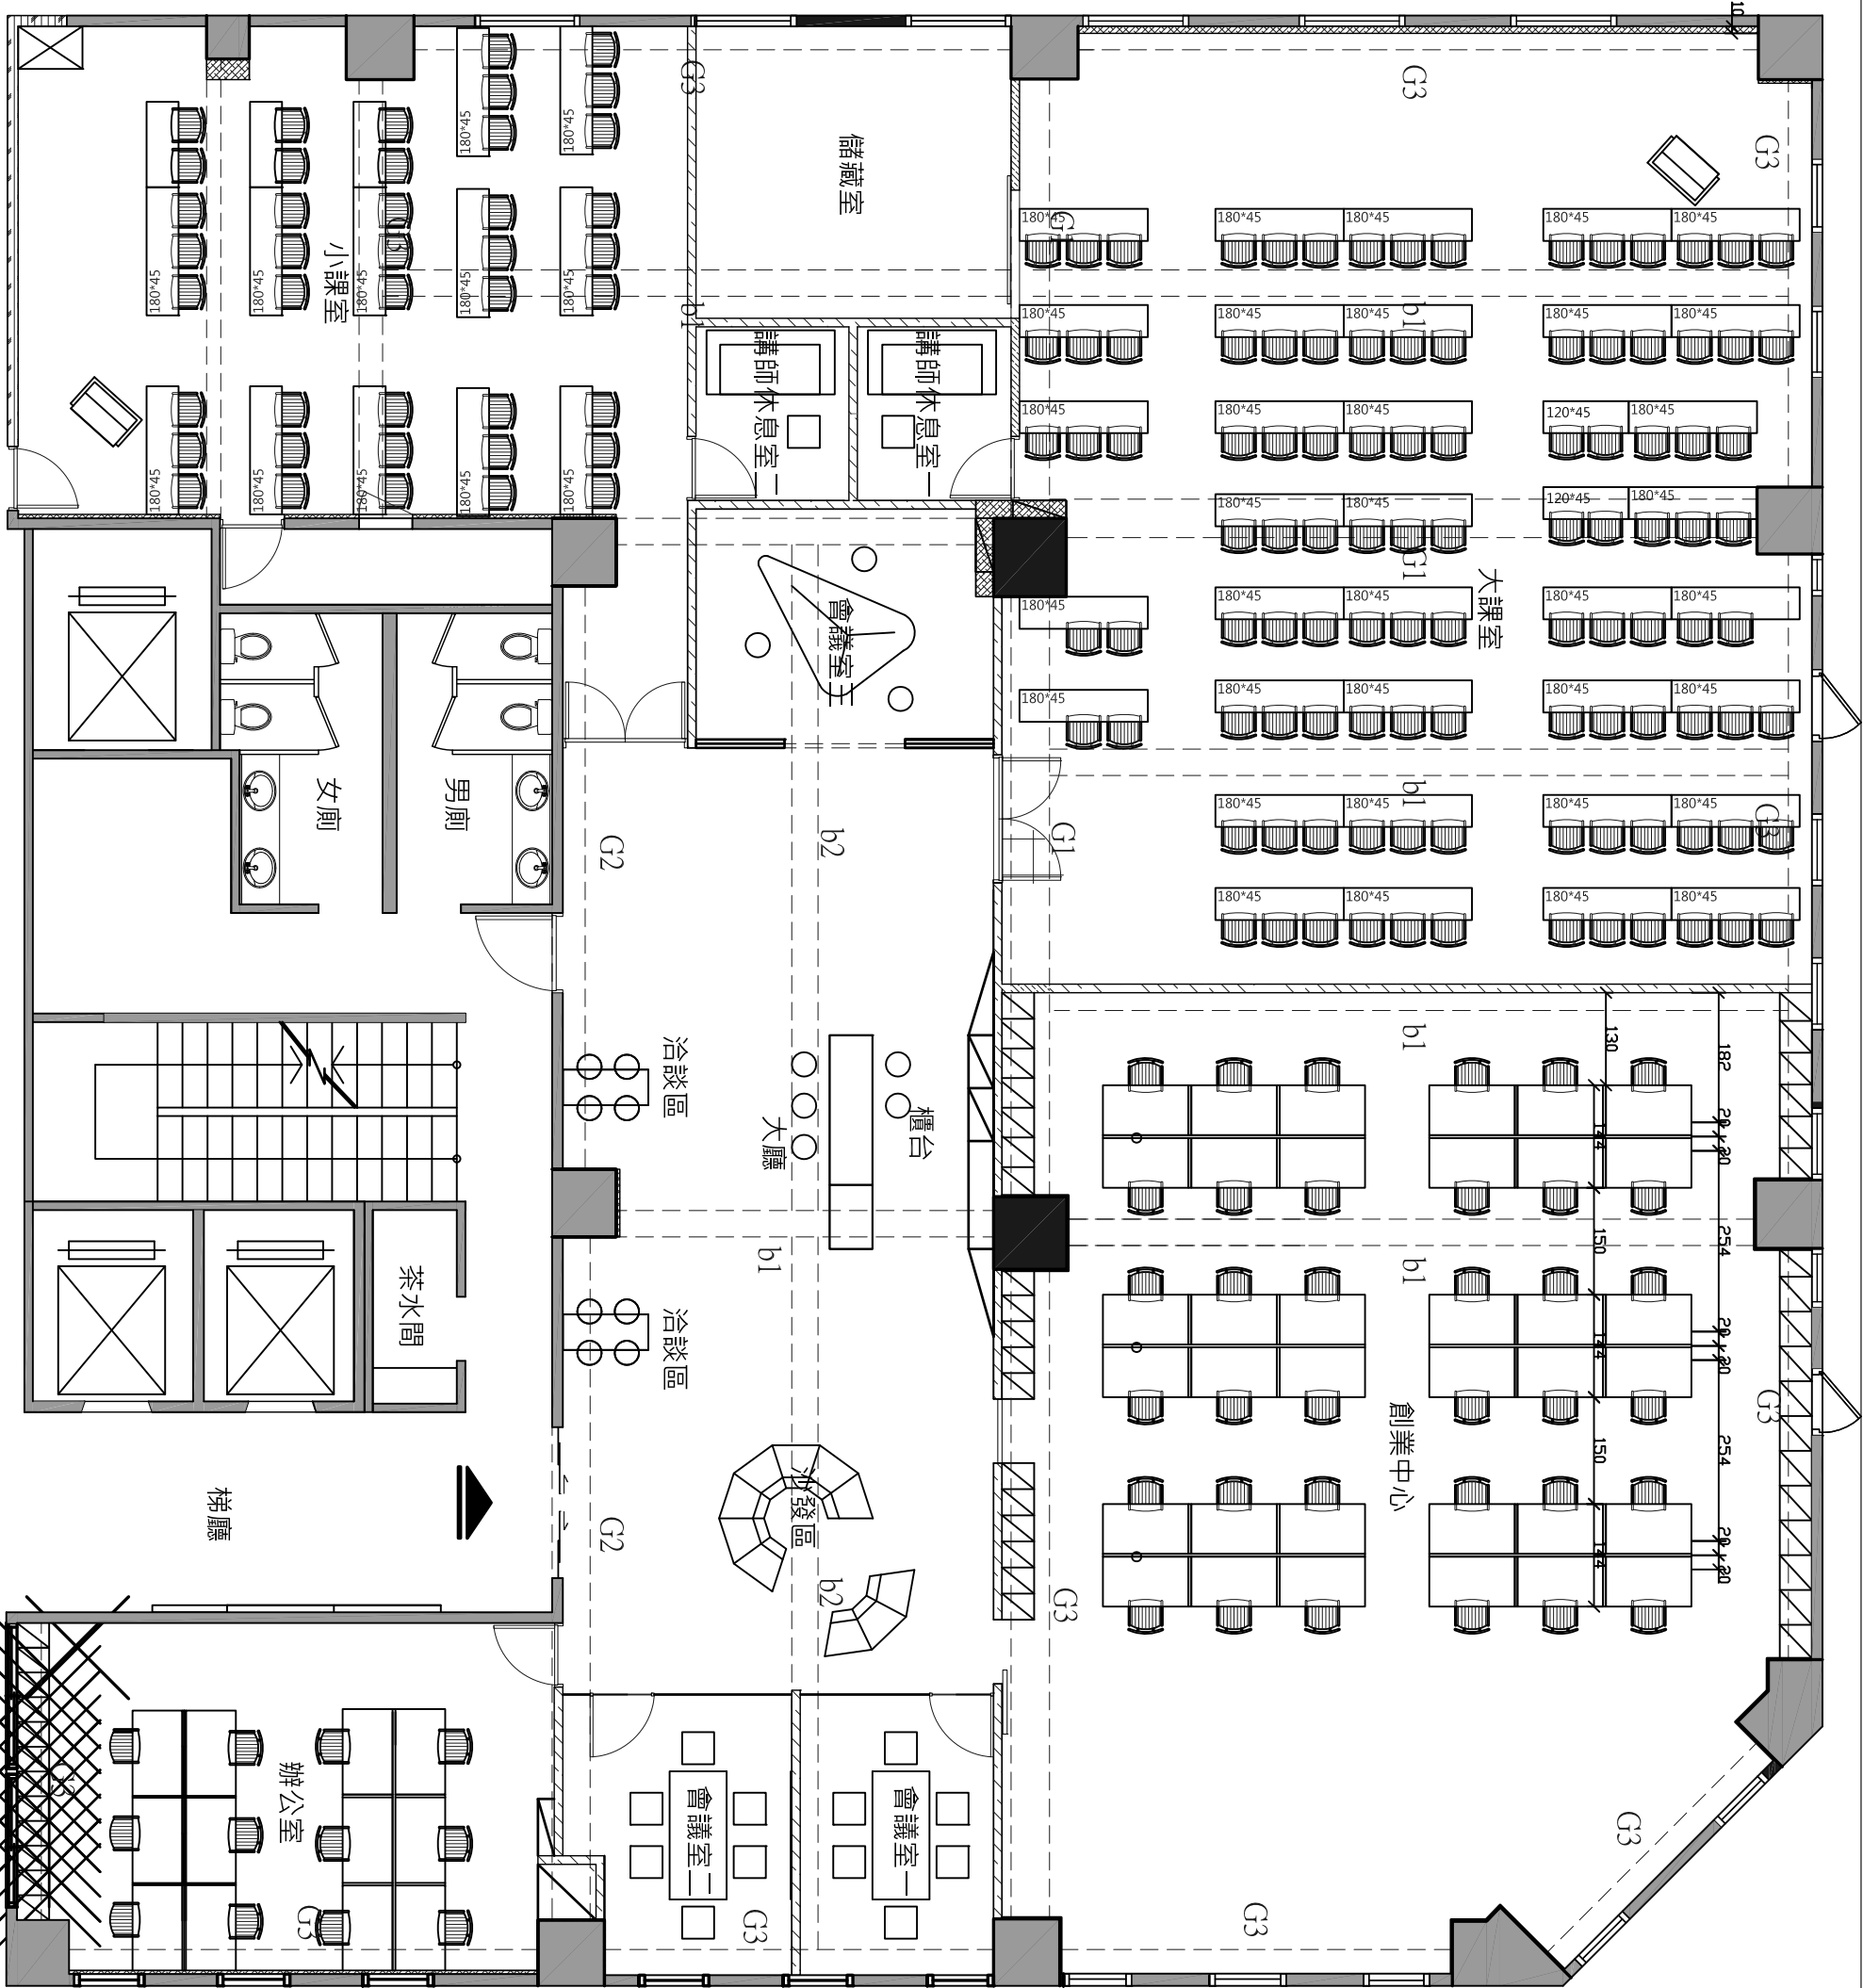

工程名稱 PROJECT
實踐家高雄創業中心

客戶名稱 CLIENT NAME
實踐菁英

比例尺 SCALE
1/100

日期 DATE
20151030

審核 APPROVED BY

設計 DESIGNED BY
IAN&NATALIE

繪圖 DRAWN BY
NATALIE

張號 SHEET NO

圖號 DRAWING NO

家具配置圖